


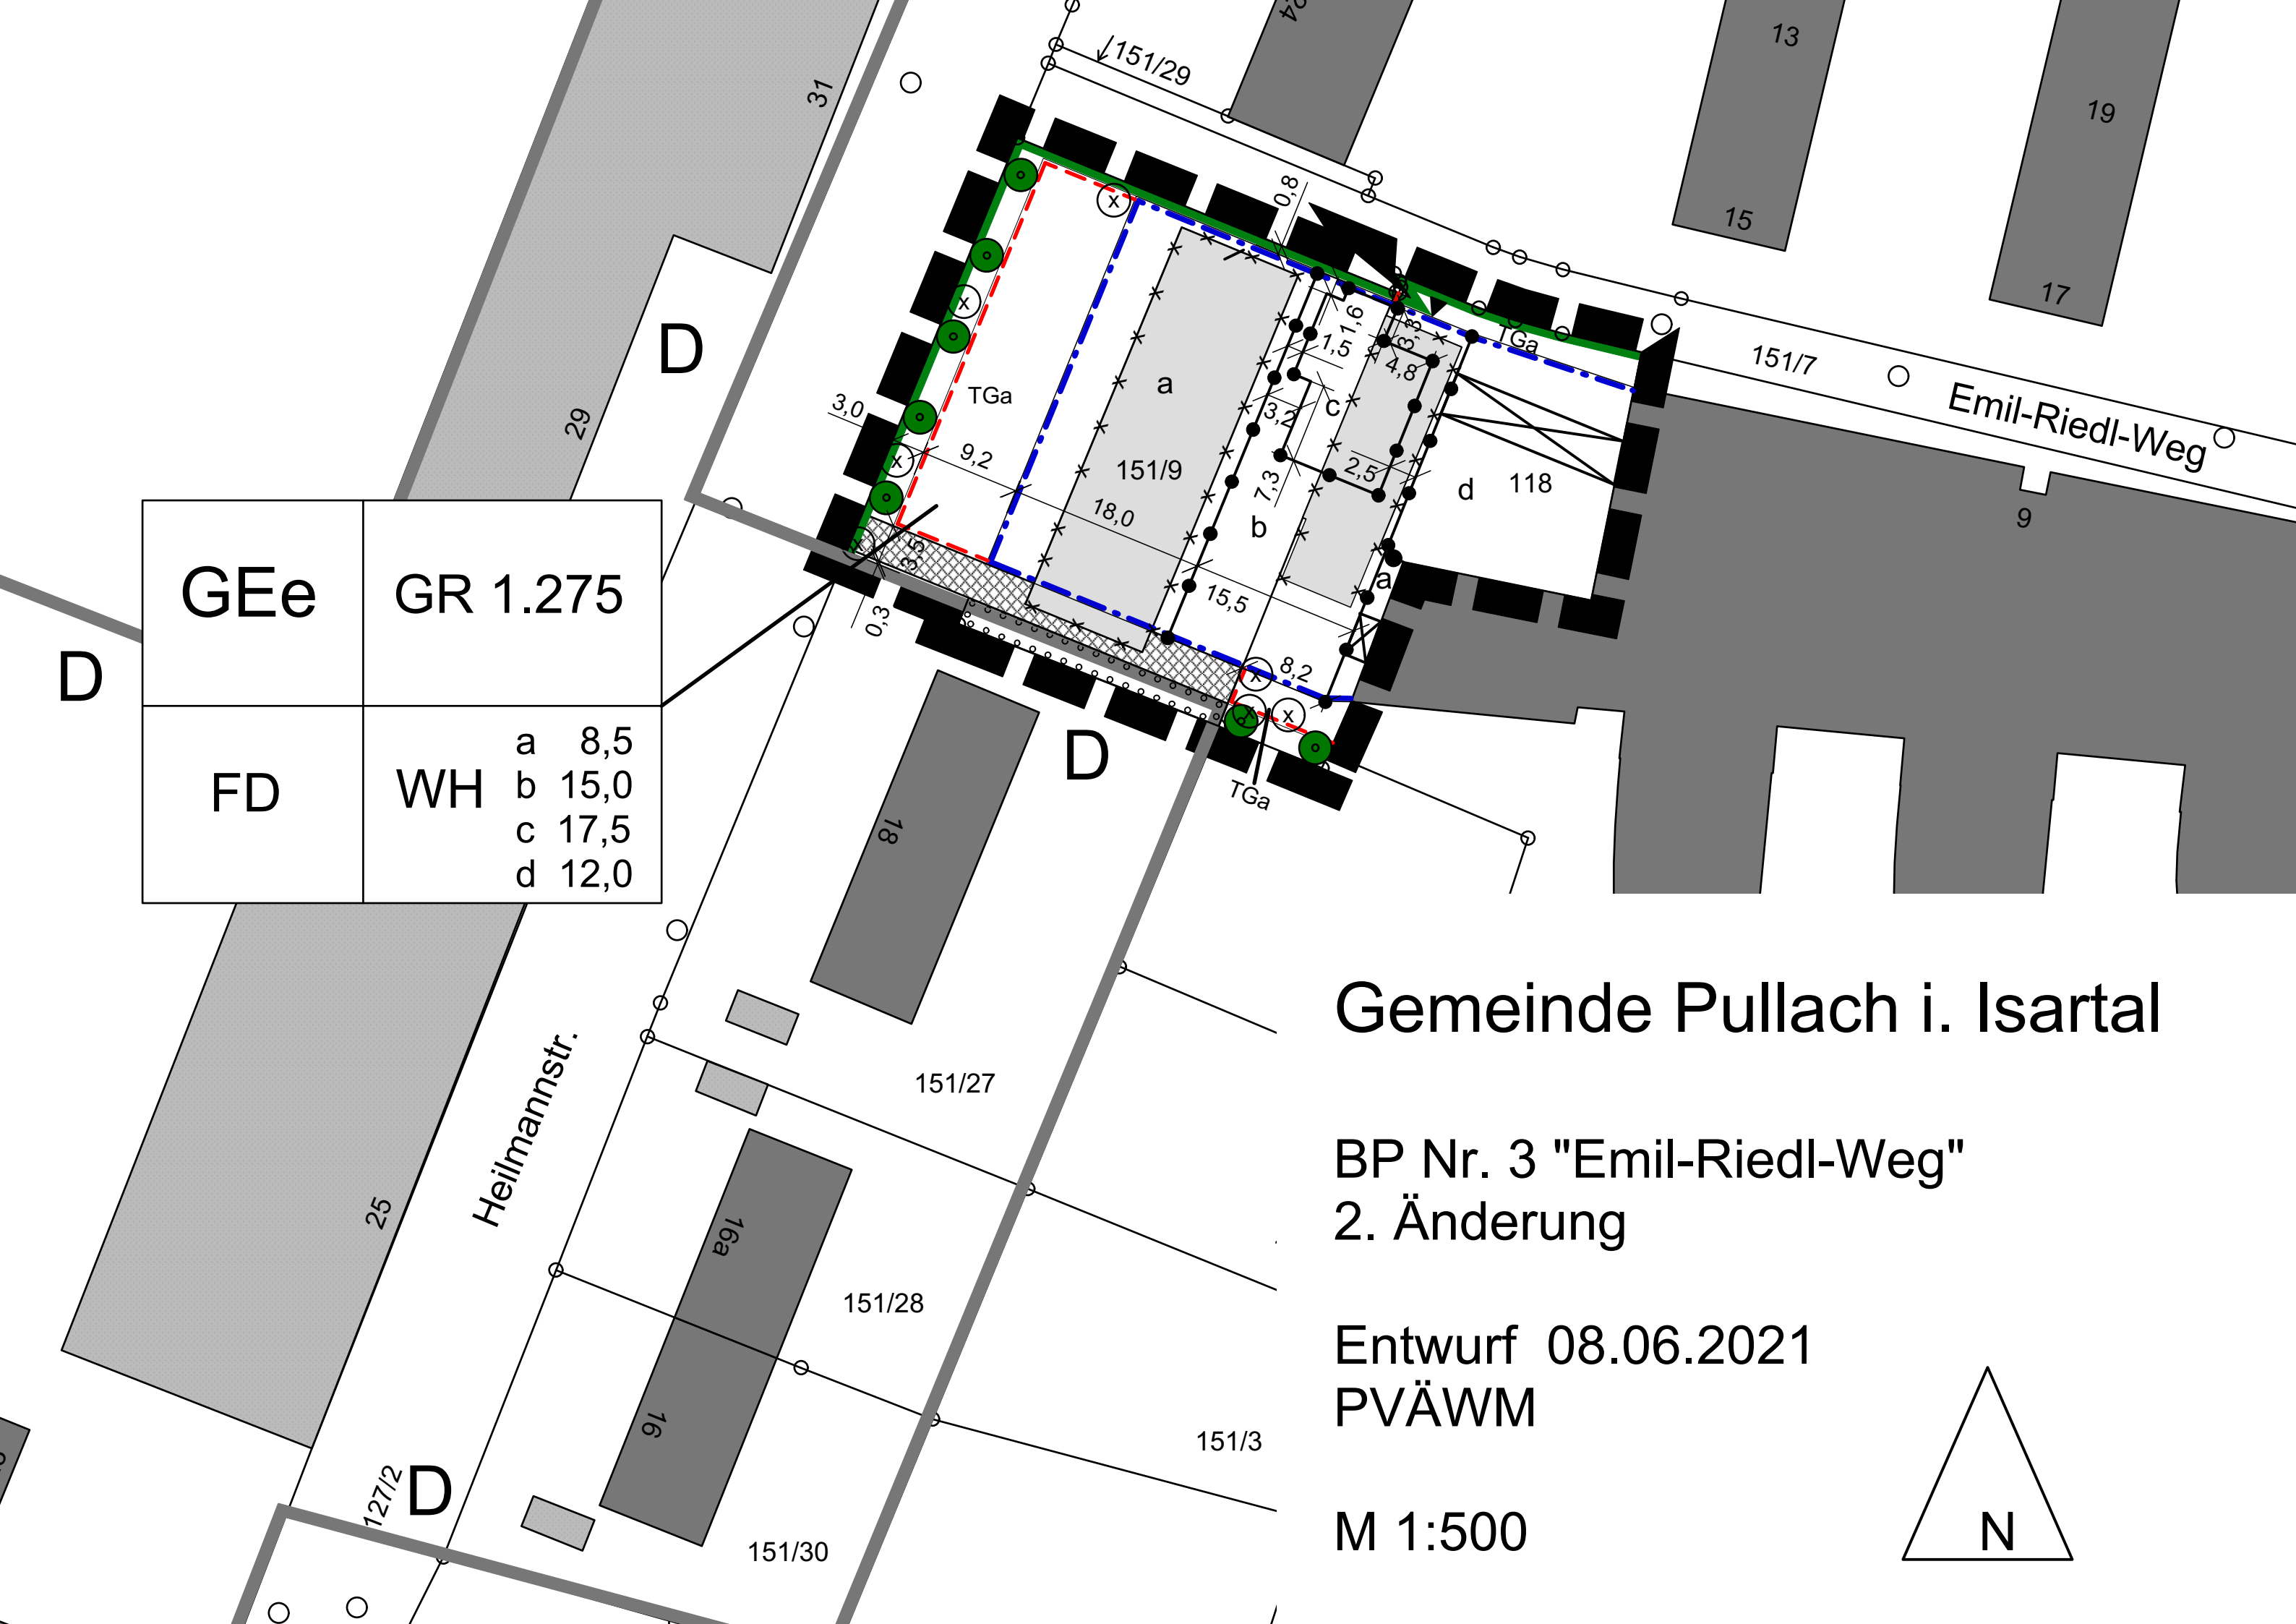

GEE

GR 1.275

FD

WH

a 8,5
b 15,0
c 17,5
d 12,0

Gemeinde Pullach i. Isartal

BP Nr. 3 "Emil-Riedl-Weg"
2. Änderung

Entwurf 08.06.2021
PVÄWM

M 1:500

